

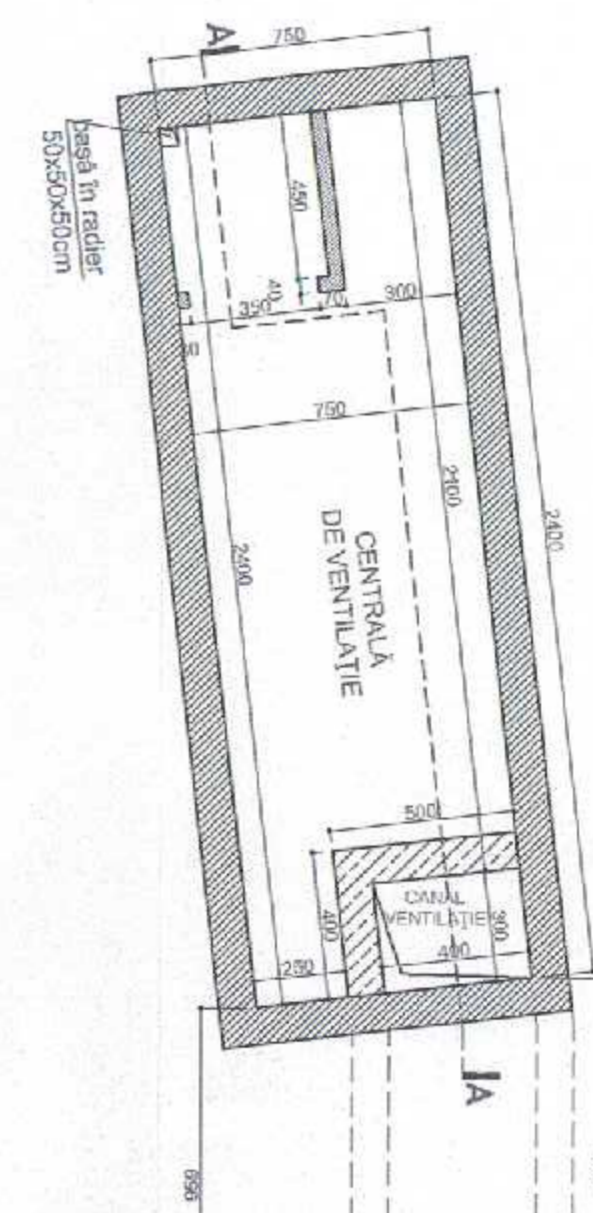
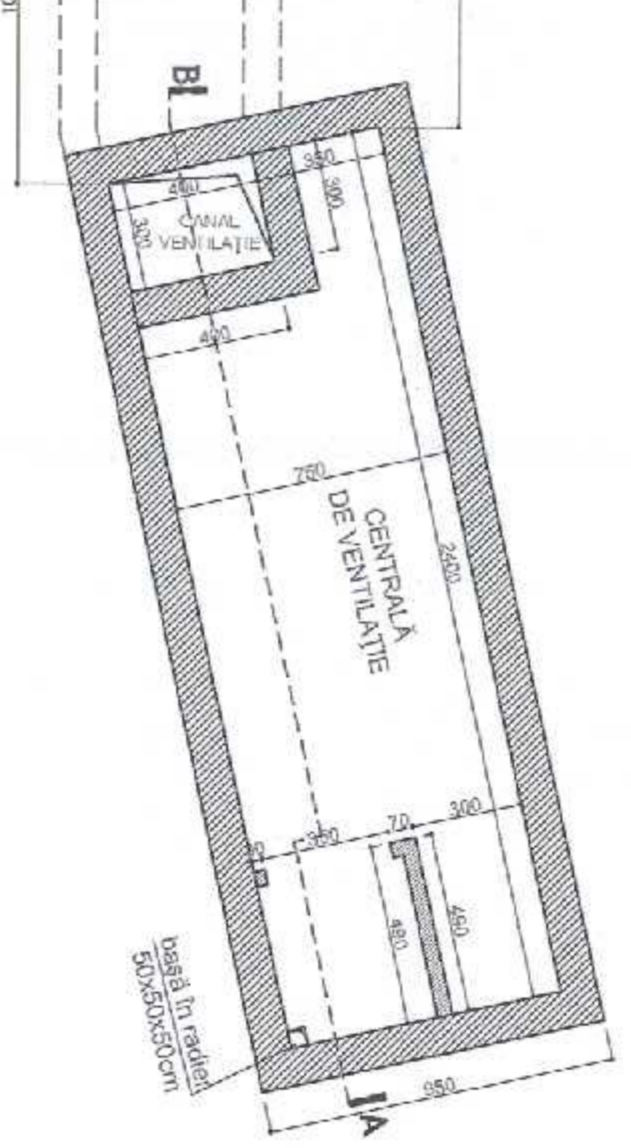
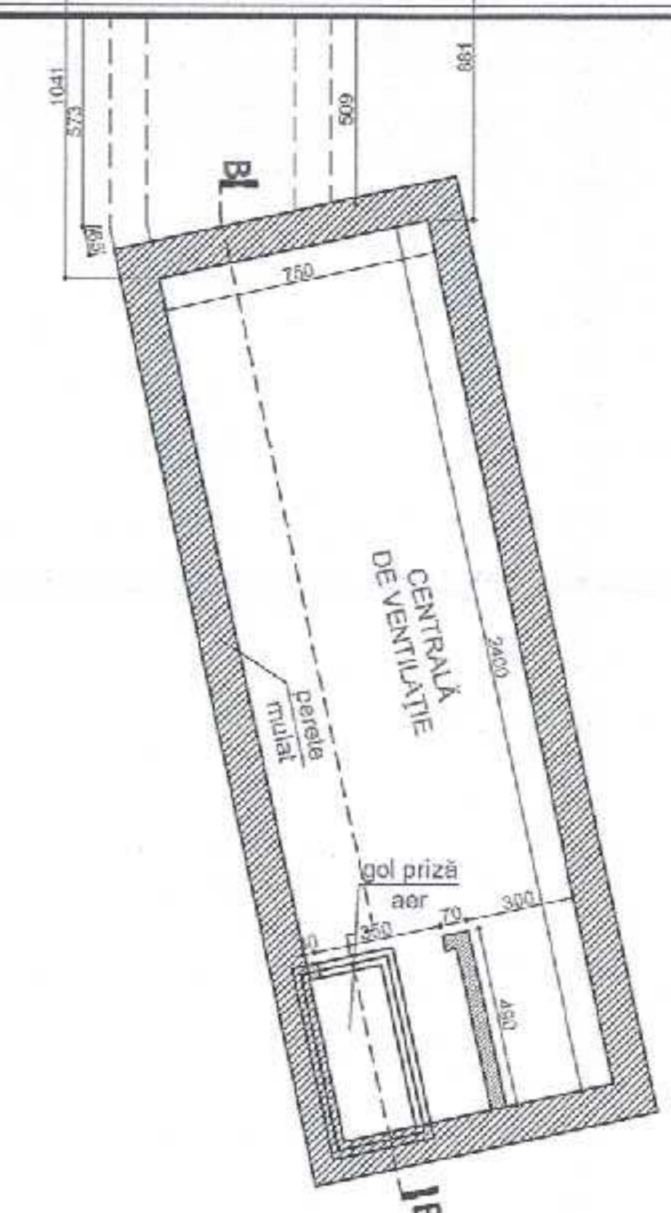
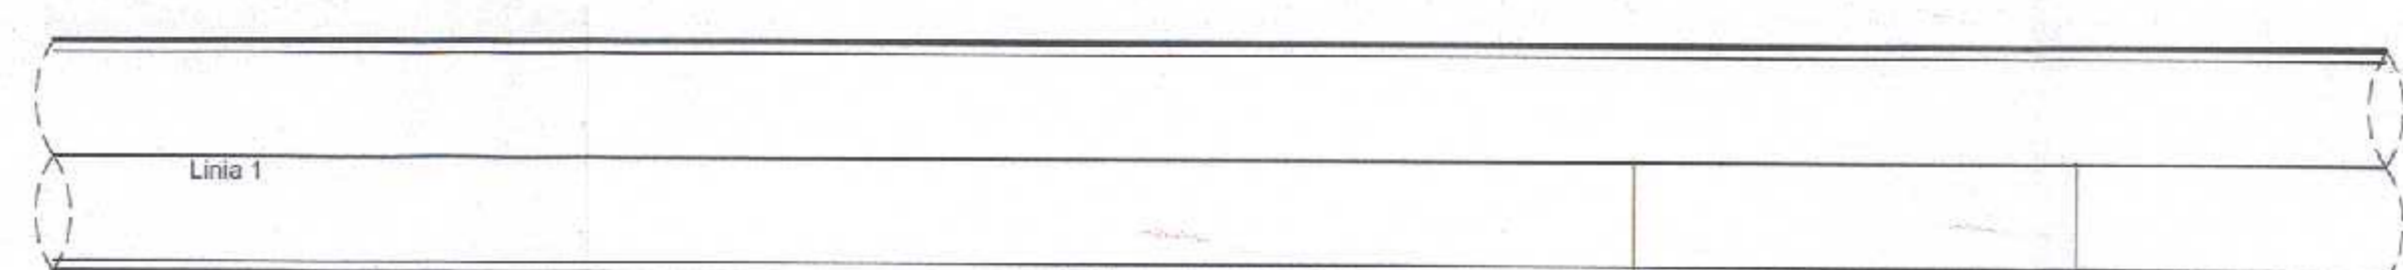
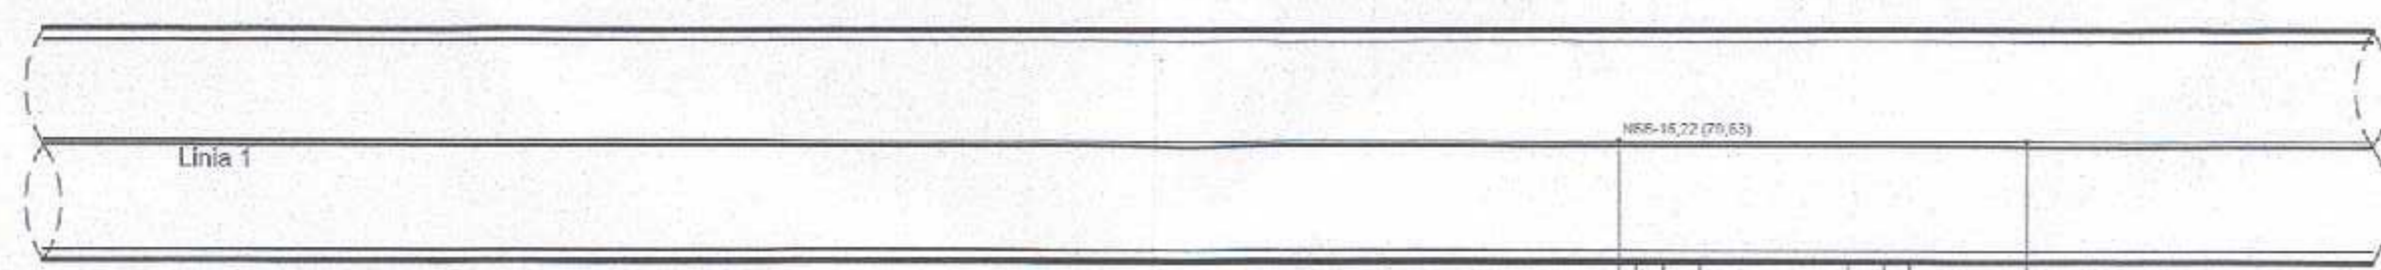
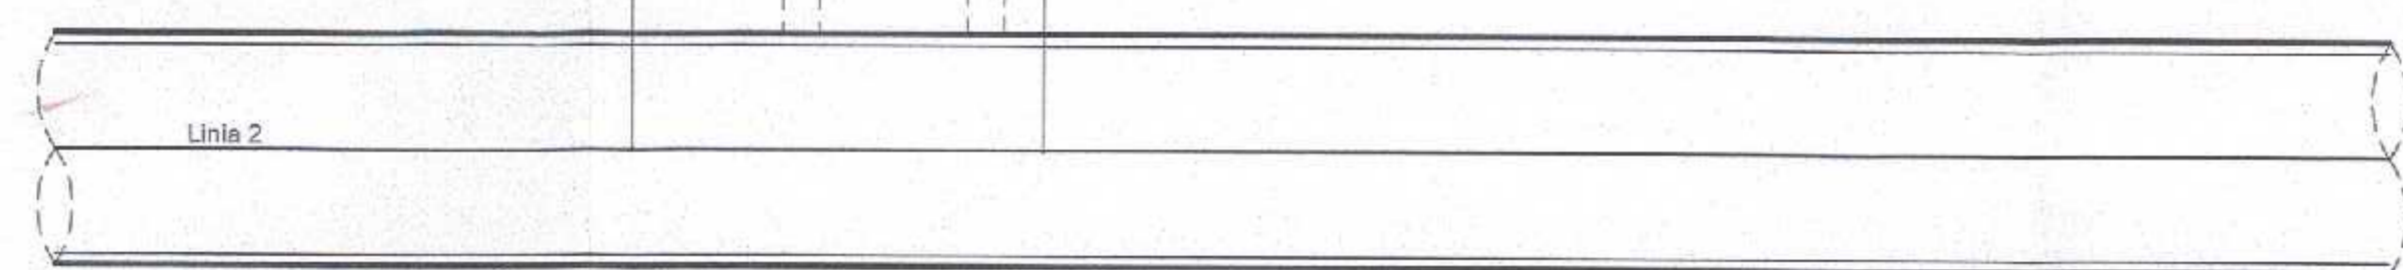
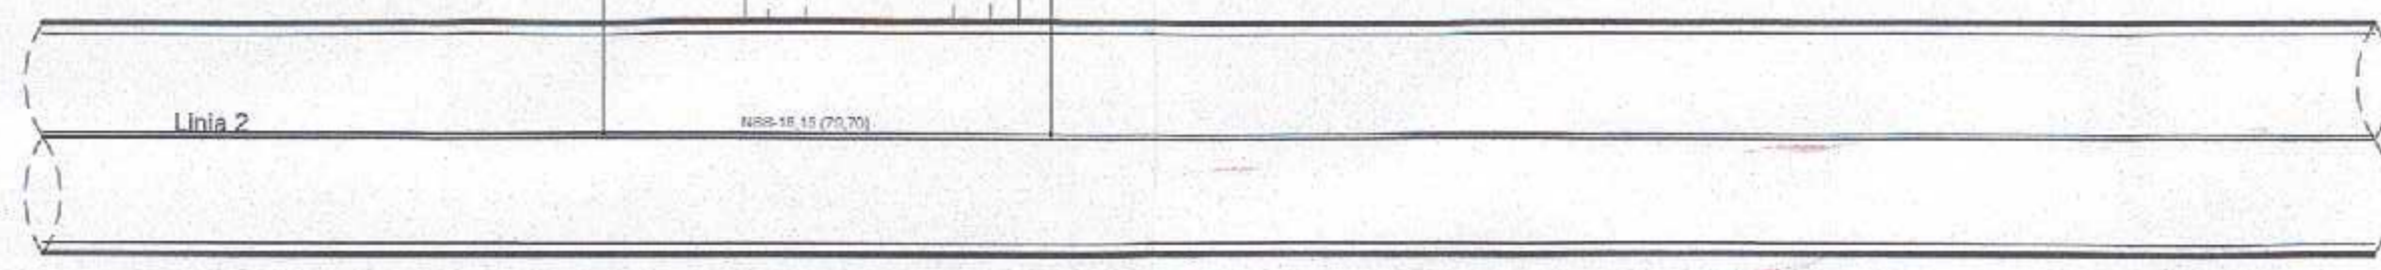


PLAN PLANȘEU SUPERIOR
SCARA 1:200

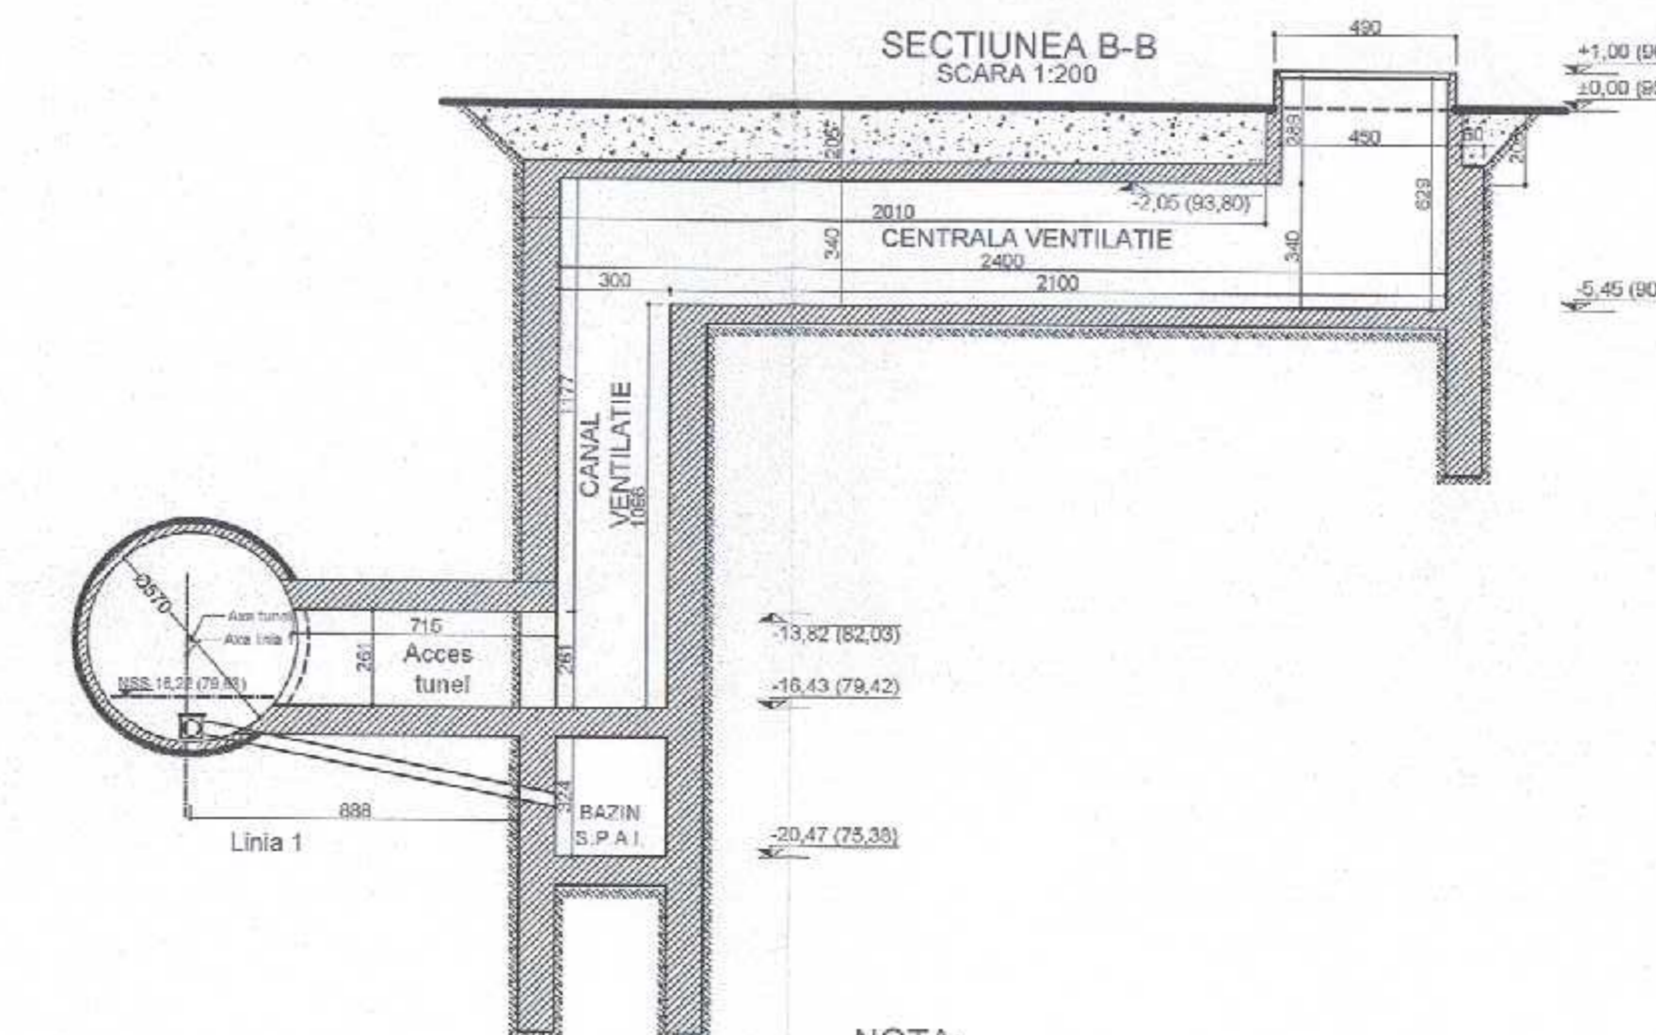

PLAN RADIER
SCARA 1:200

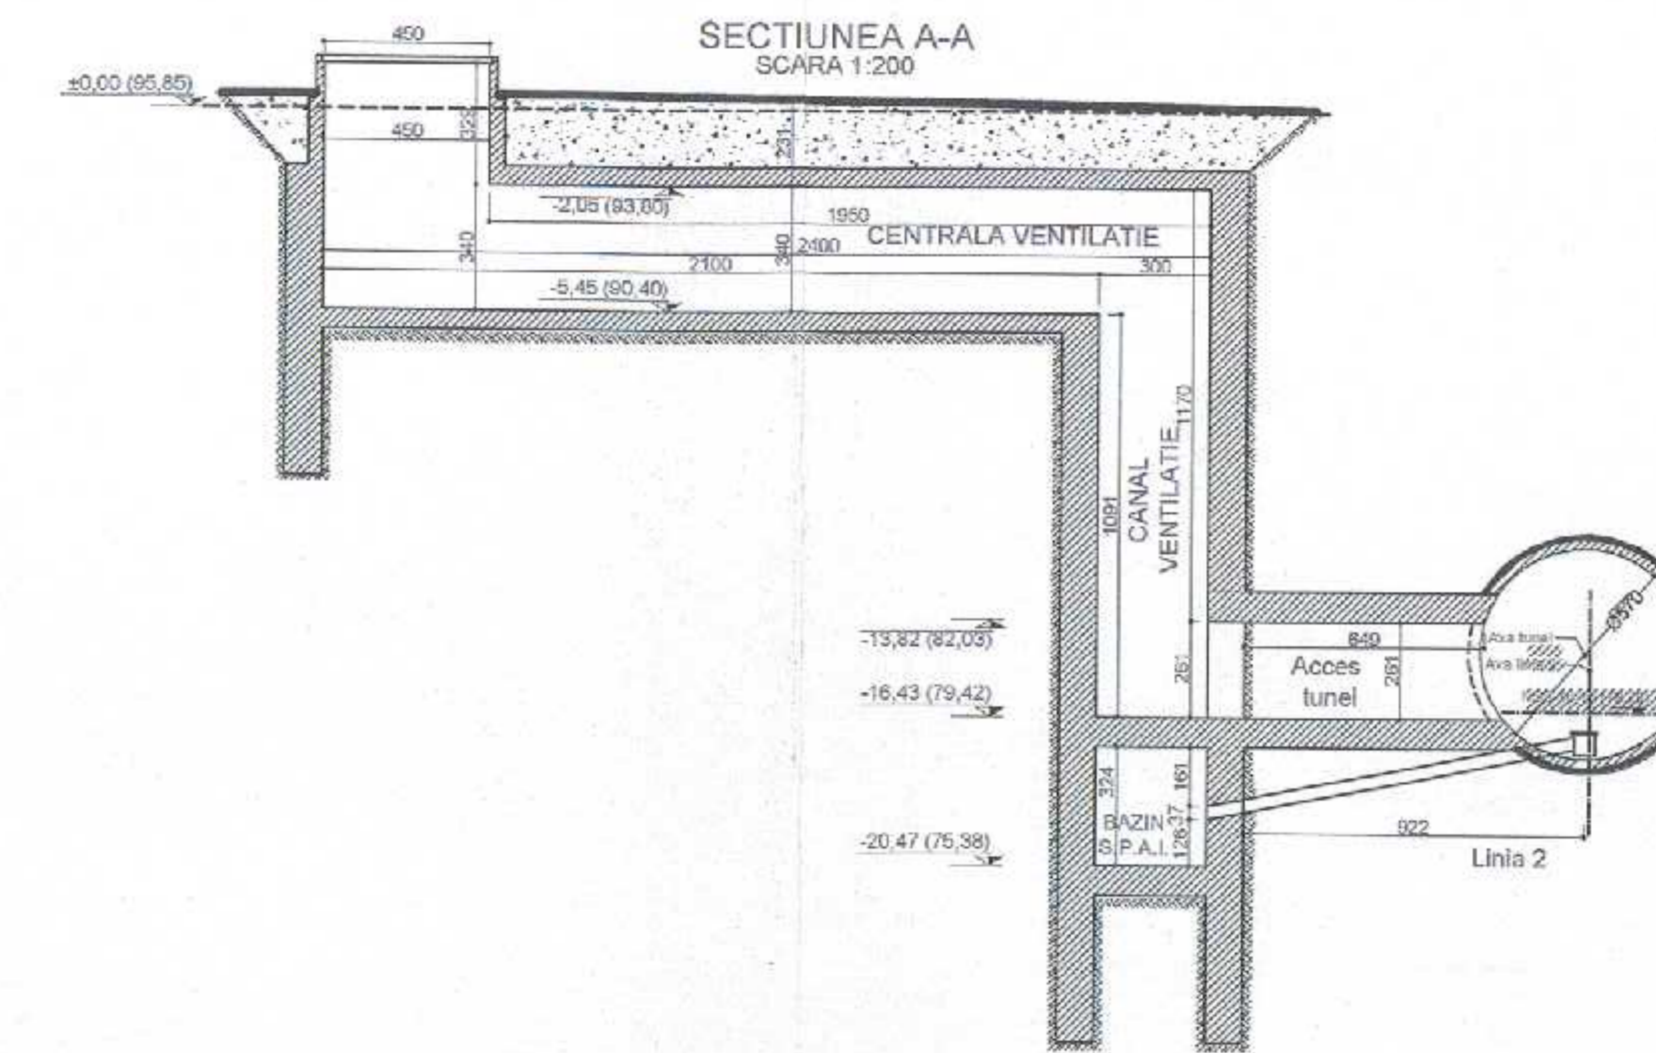

NOTA:
In vederea realizarii legaturii dintre tunel si canalul de ventilatie, vor fi prevazute metode de consolidare a terenului pe zona de incidenta.

- MATERIALE:
- Beton armat: C30/37
 - Beton simplu: C8/10
 - Otel beton OB37, BST500
 - Laminate S235

±0.00 = 95,85 RMN MAGISTRALA 6. 1 MAI - OTOPENI
20. INTERSTATIA BRUXELLES - OTOPENI

SEF PROIECT		NUME SI PRENUME		SEMNATURA	
DIRECTOR PROIECT / DIRECTOR PROIECT ADJUNCT		Prof. Ing. I. BAYOSHI YOSHIKAWA, Ing. Sorin CALINESCU		<i>[Signature]</i>	
SEF PROIECT		Ing. RADU DUMITRU		<i>[Signature]</i>	
SEF DEPARTAMENT		Ing. VLASCEANU MARIUS		<i>[Signature]</i>	
PLAN GENERAL		Dr. Ing. OBOCRICESCU LUCIA		<i>[Signature]</i>	
RETELE EDILITARE		Ing. TRICA MADALINA		<i>[Signature]</i>	
ARHITECTURA		Ing. CIUGUDAN TOMA VIORICA		<i>[Signature]</i>	
GEOLOGIE SI HIDROGEOLOGIE		Ing. BORCIANU CATALIN		<i>[Signature]</i>	
STRUCTURI		Ing. POA LIVIU		<i>[Signature]</i>	
INSTALATI COMPLEXE		Ing. STICHA RIINA		<i>[Signature]</i>	
AUTOMATIZARI					

REV	EDITA	DATA	DOCUMENTUL CARE A GENERAT REVIZIA	DESENAT	VERIFICAT
D1					
D2					
D3					
D4					
D5					

VERIFICATOR ATESATAT EXPERT TEHNIC		NUME, PRENUME	SEMNATURA	CERINTA DE CALITATE	REFERAT/EXPERTIZA NR. / DATA
BENEFICIAR:		S.C. METROREX S.A.			
TITLUL DTP: LIVRABILUL 9.		Documentatie de licitatie pentru Pachetul 1. Studiu de fezabilitate.			
RETELE EDILITARE		Dr. Ing. OBOCRICESCU LUCIA			
ARHITECTURA		Ing. TRICA MADALINA			
GEOLOGIE SI HIDROGEOLOGIE		Ing. CIUGUDAN TOMA VIORICA			
STRUCTURI		Ing. BORCIANU CATALIN			
INSTALATI COMPLEXE		Ing. POA LIVIU			
AUTOMATIZARI		Ing. STICHA RIINA			
DESENAT		Ing. RAZVAN BURJACU		SCARA: 1:200	
PROIECTAT		Ing. RAZVAN BURJACU		TITLUL PLANULUI: STATA-BRUXELLES	
VERIFICAT		Ing. BORCIANU CATALIN		INTERSTATIA BRUXELLES - OTOPENI	
SEF DEPARTAMENT		Ing. BORCIANU CATALIN		PLAN PLANSEU ACOPERIS, PLAN RADIER, SECTIUNI	