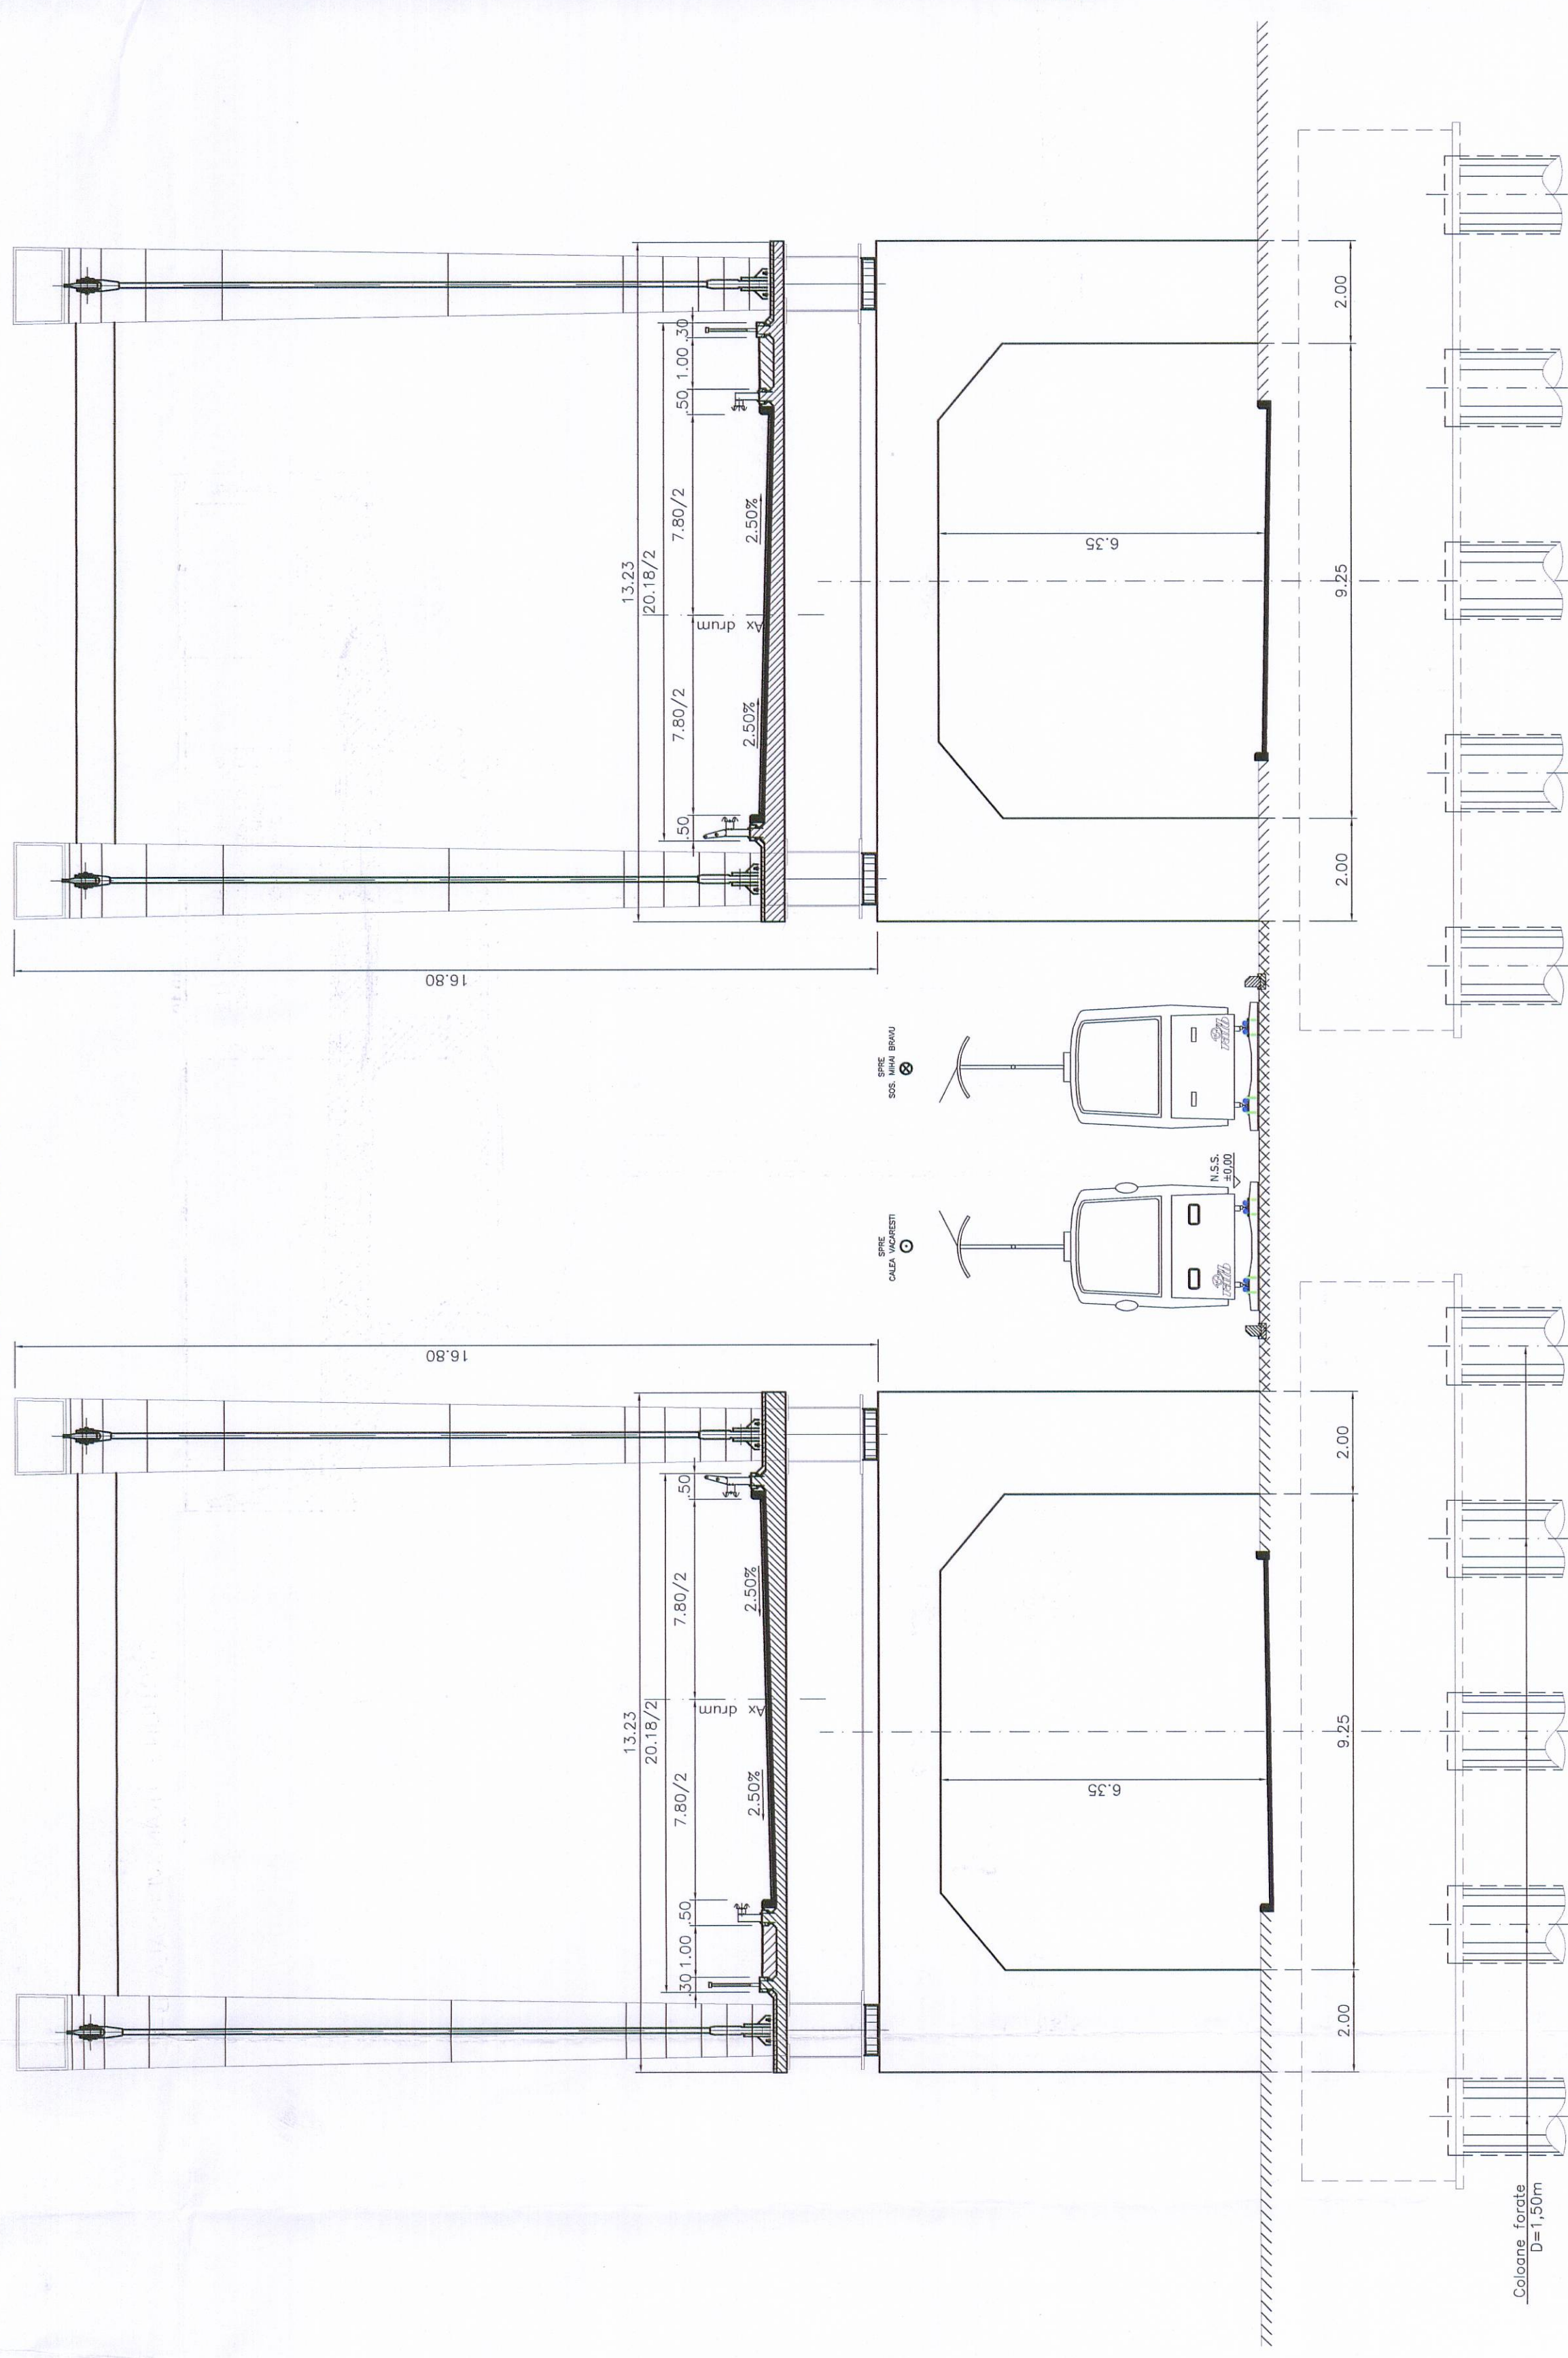
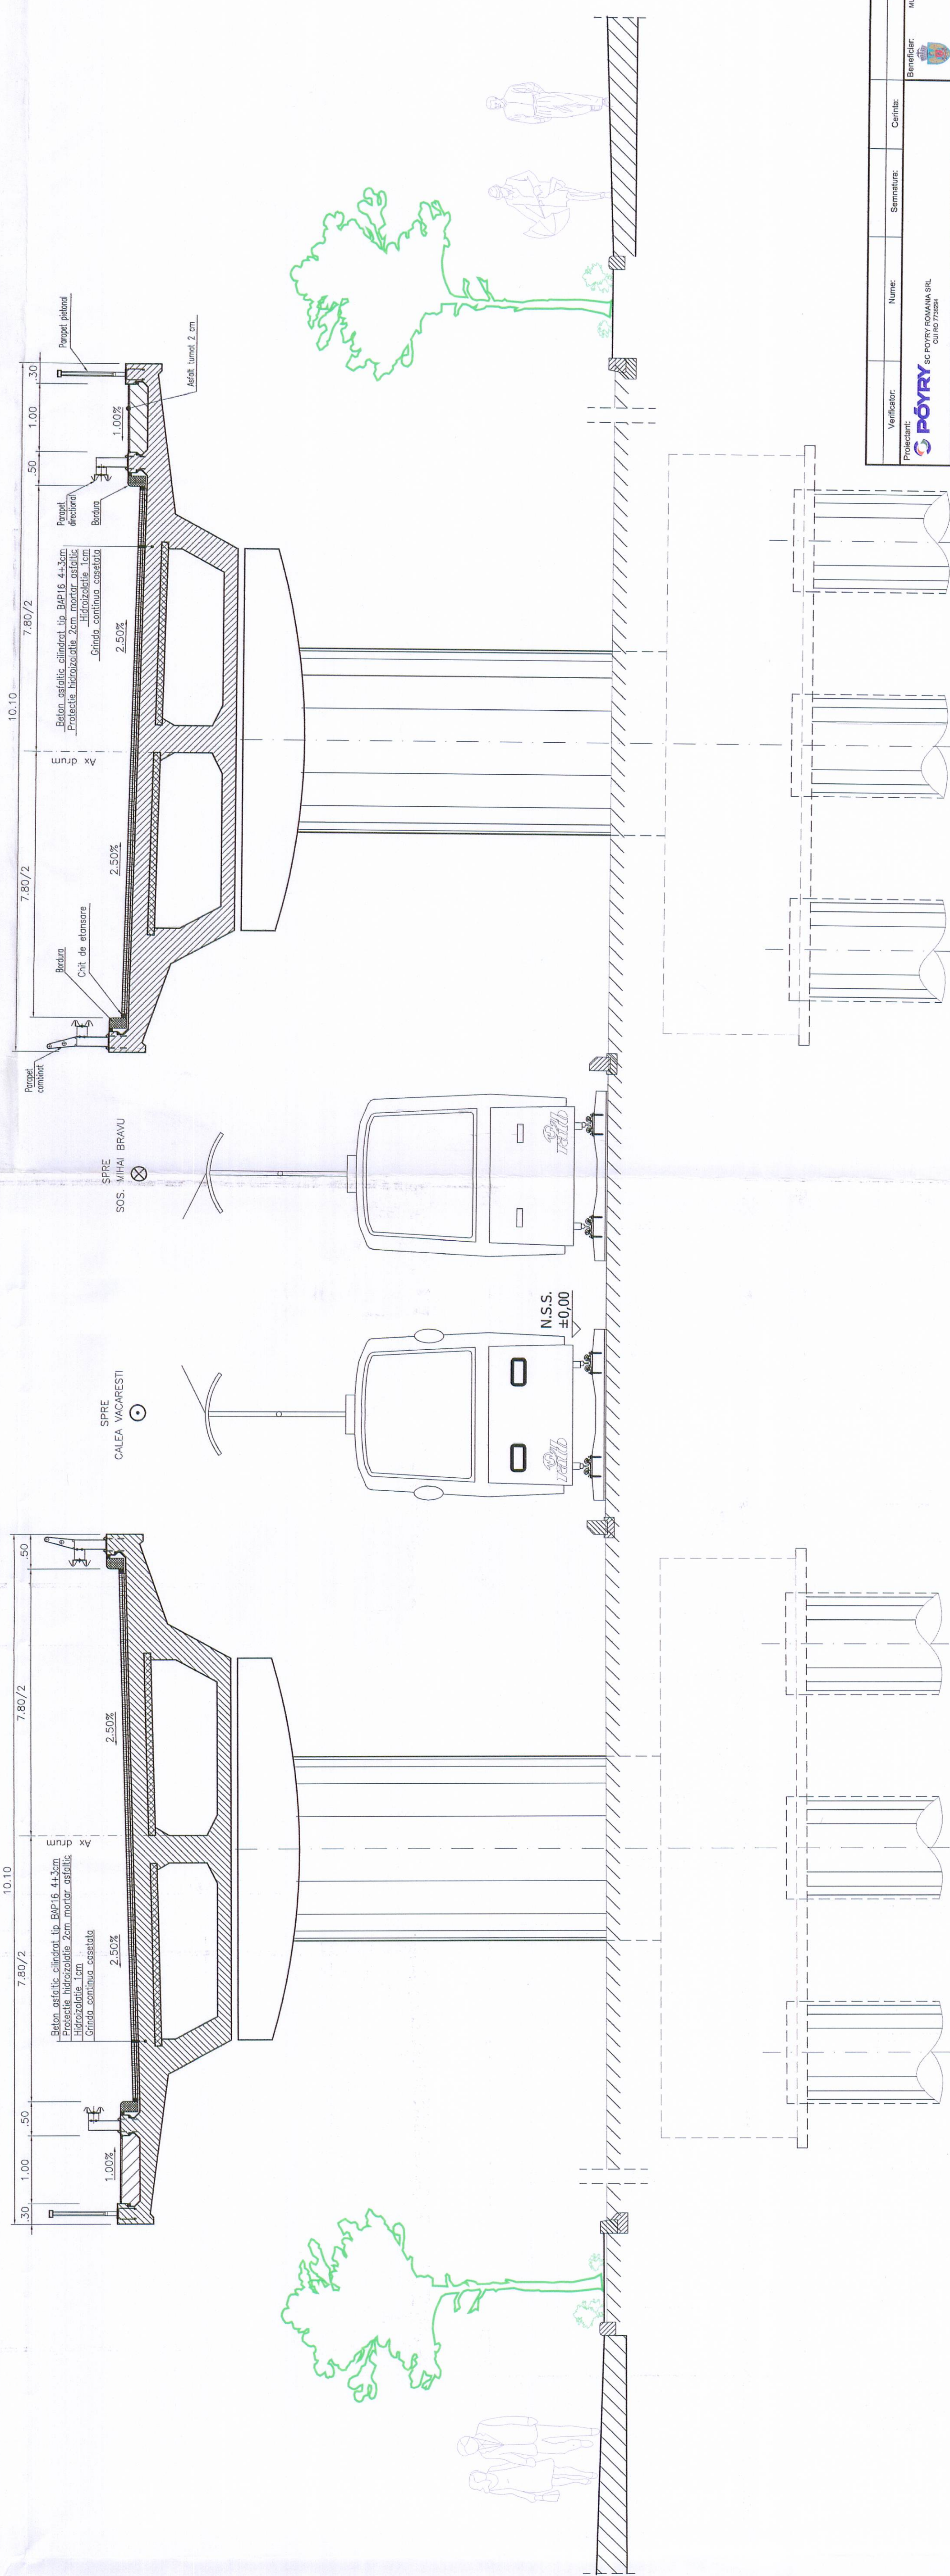
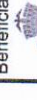

 
 




SECTIUNE TRANSVERSALA A-A sc. 1:100



SECTIONE TRANSVERSALA B-B Sc. 1:50



Verificator:	Nume:	Semnatura:	Ceafra:	Referent/Expertiza Nr.:	Beneficiar:  MUNICIPIUL BUCURESTI	Produs Nr. 470590/01
Verificator:	Nume:	Semnatura:	Ceafra:	Referent/Expertiza Nr.:		
 SC POYRY ROMANIA SRL CAL 467 / 15624						
specificatiile solicitate refect al produs drumuri: grosist	Nume Ing. Ing COCOPRIVA Ing. Costel IANCU Ing. Sorn PATRU Ing. Carmen ODOLIN	Semnatura    	Saman 1100 / 150 Data: 2010	Titlu produs: PASAJ SUPRATERAN BA. MIHAI BRAVO - SPLAI UNIRII Ing. patru	Faza: SR	Proiect nr.1-BDC-283-001 SECTIONI TRANSVERSALE LUCIARI DE ARTA