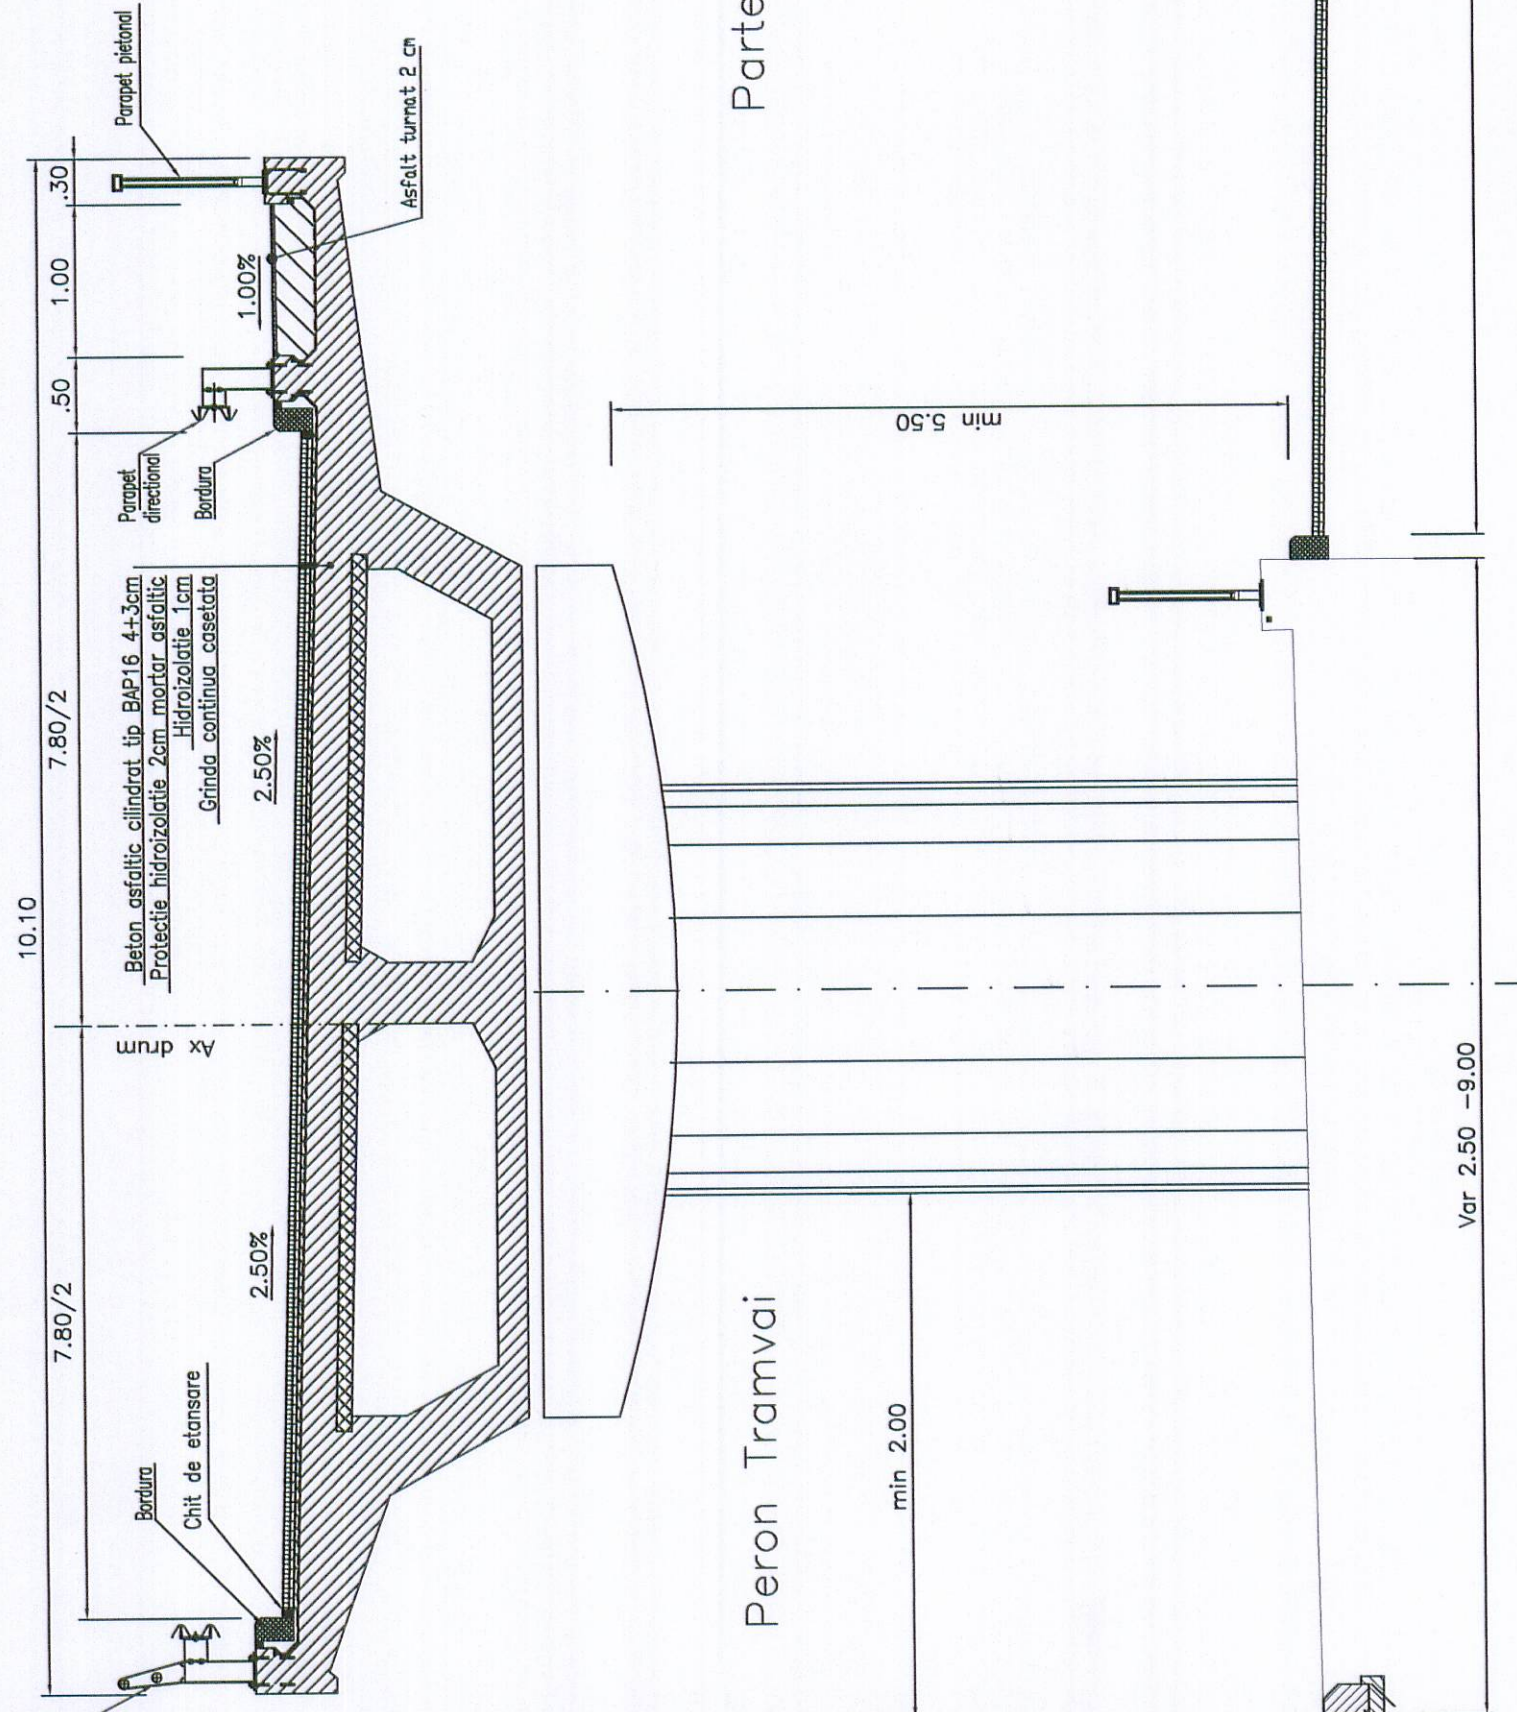
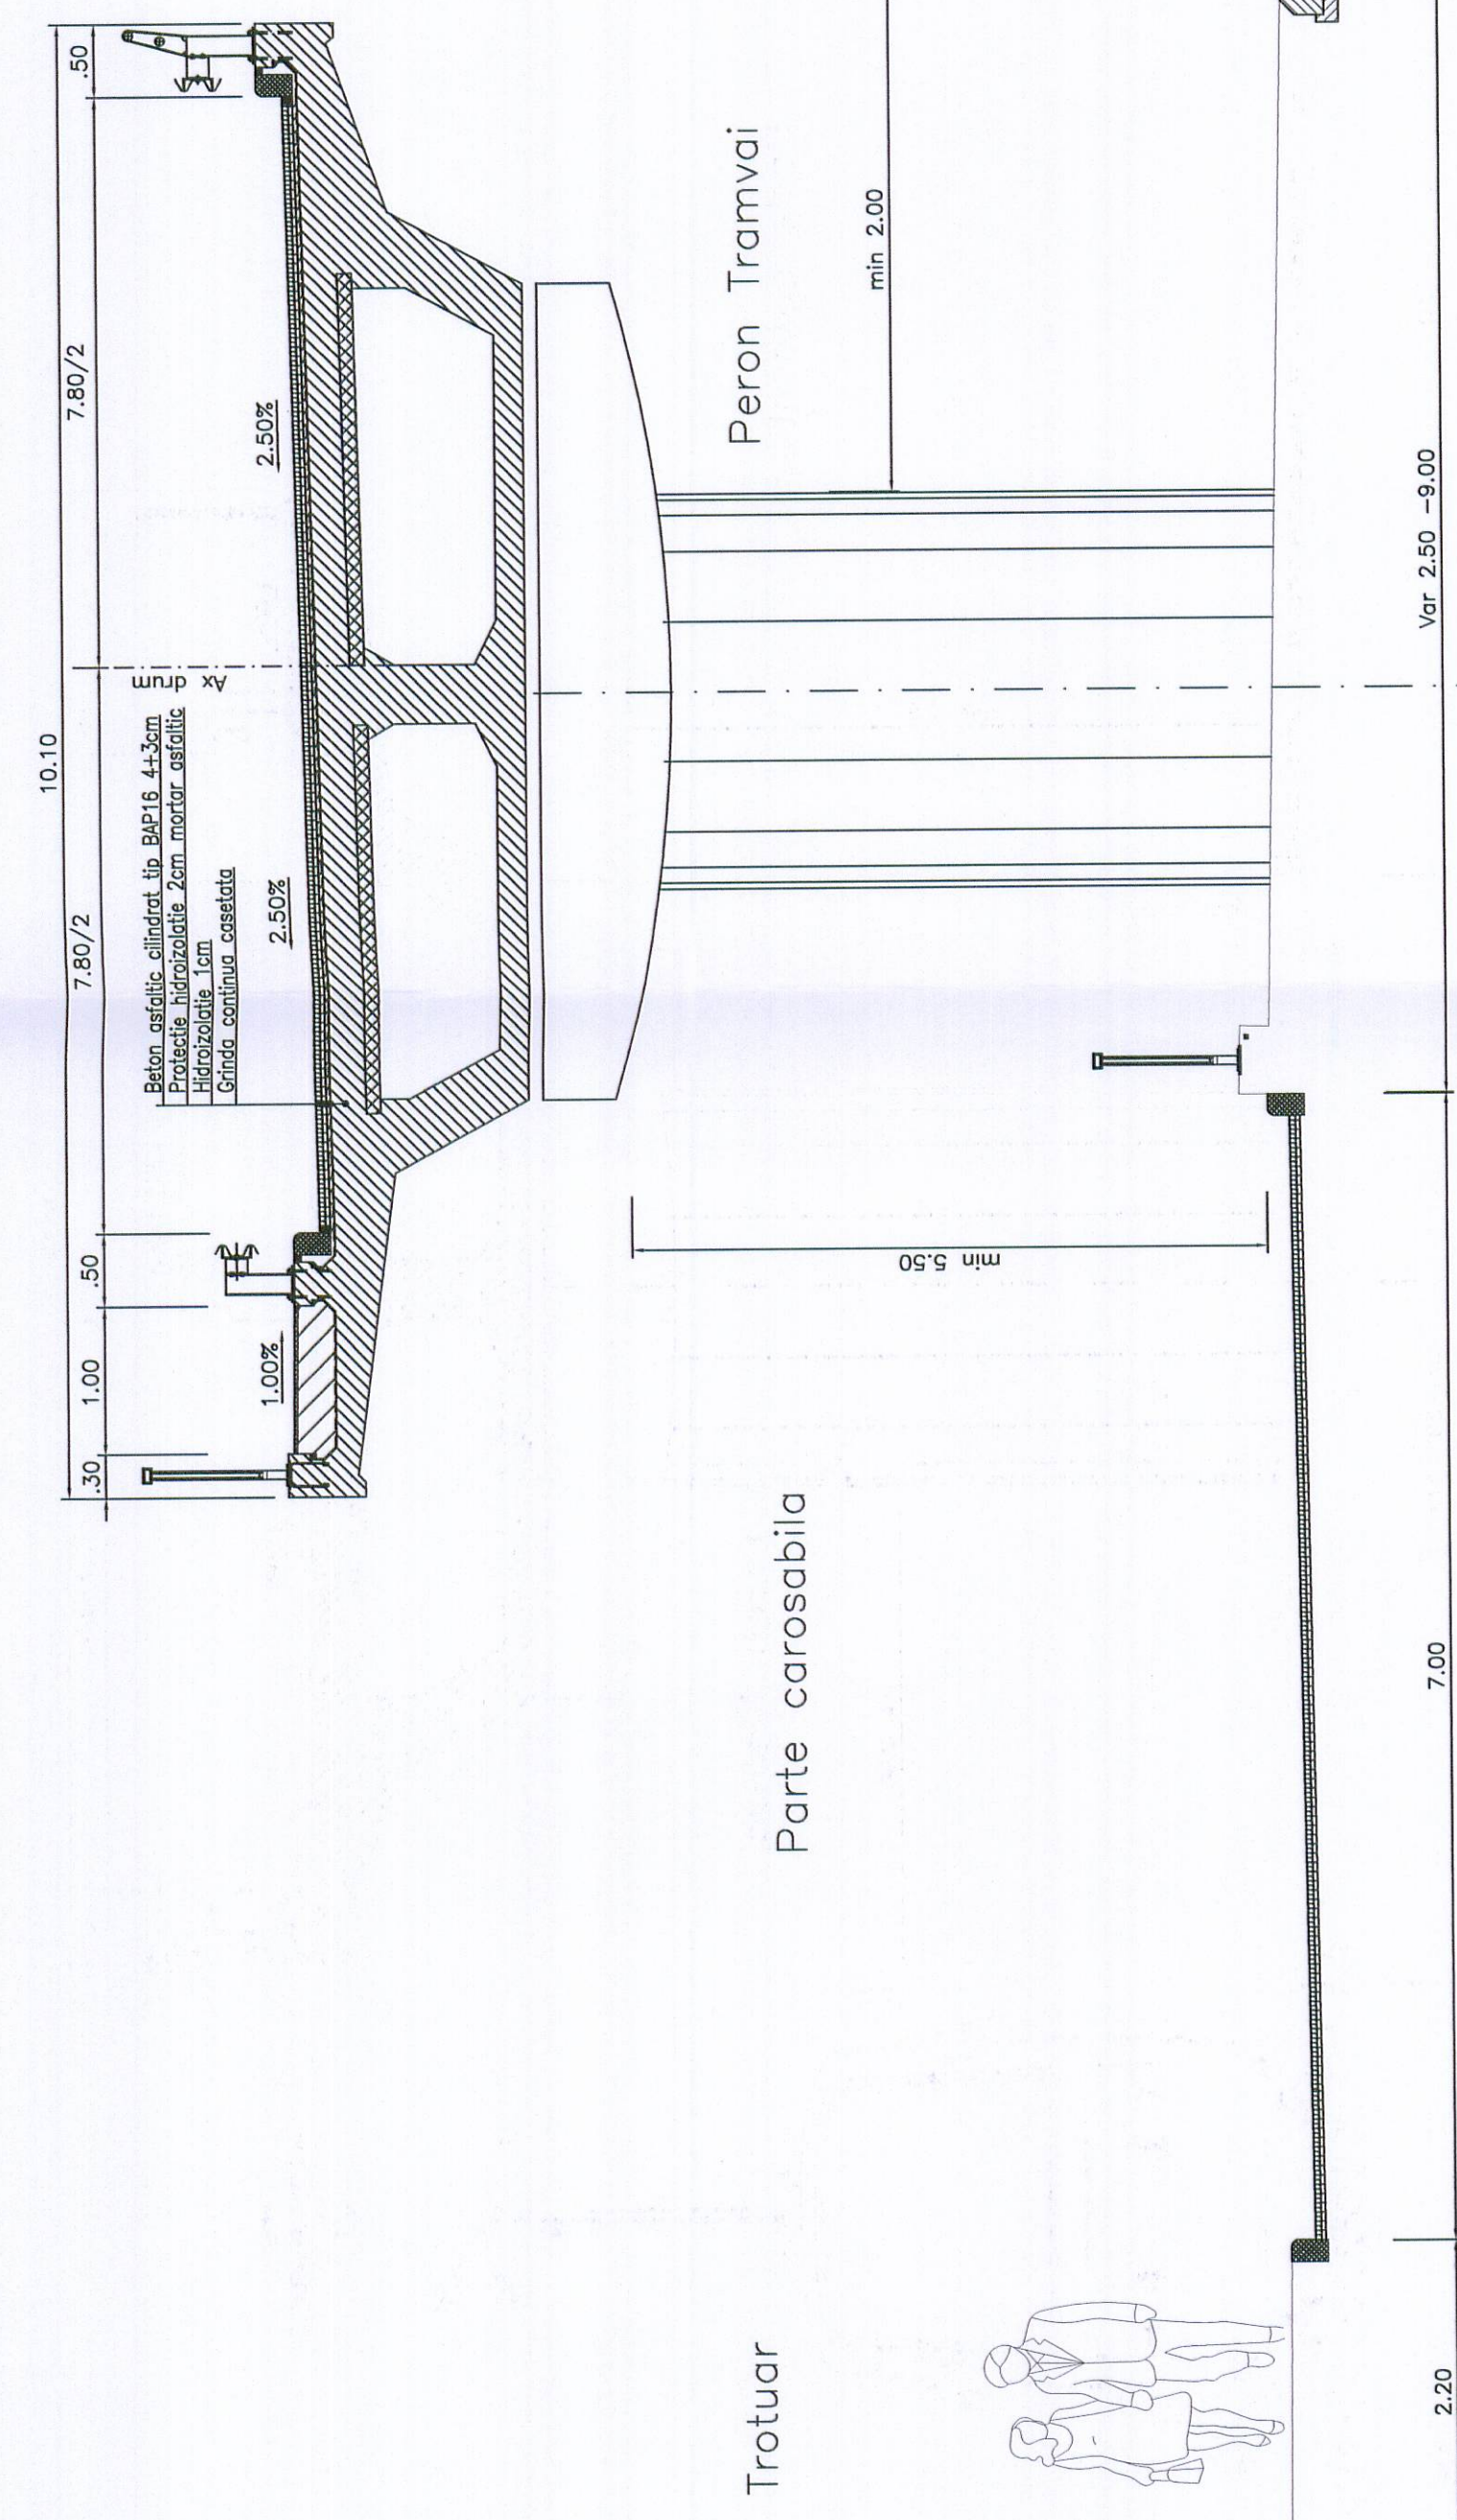


SECTIUNE TRANSVERSALA – Zona Peroane Tramvai

[illegible]